




PLANTA

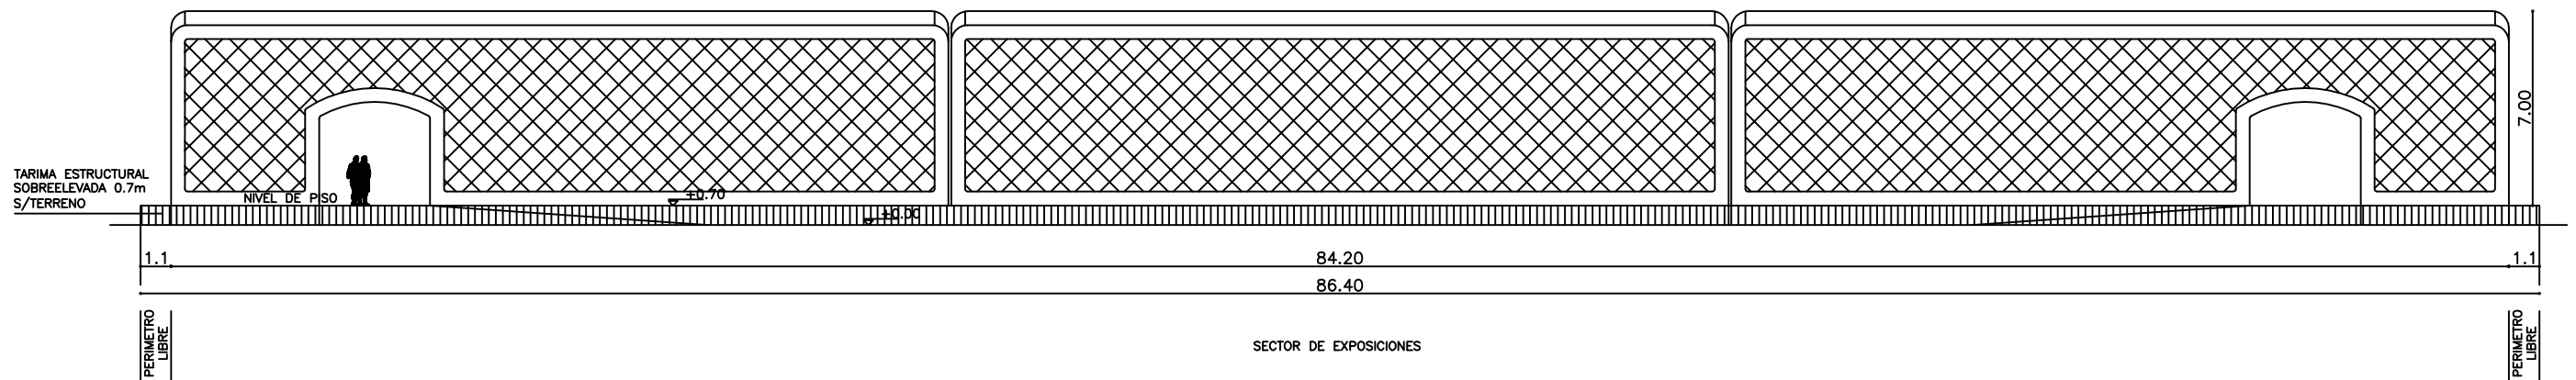

VISTA FRONTAL

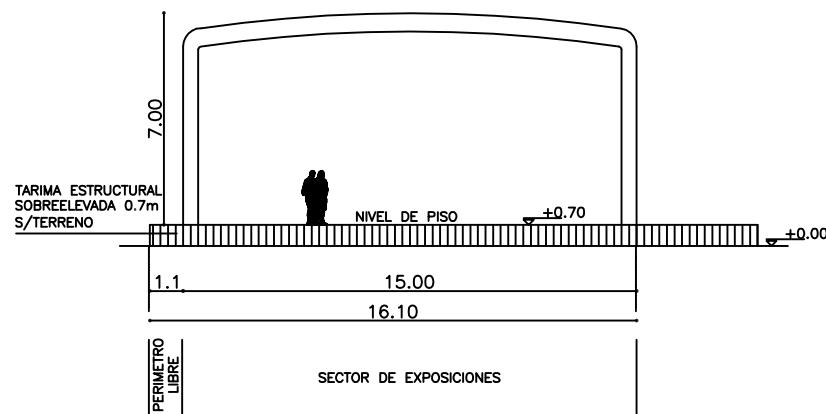

CORTE TRANSVERSAL

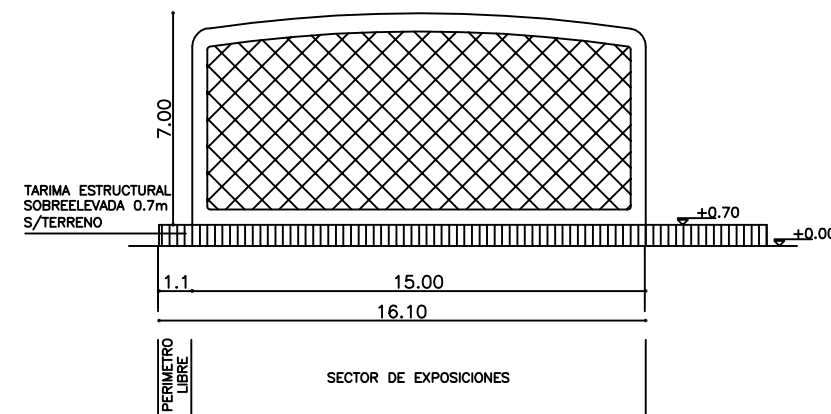

VISTA LATERAL