



PLANTA

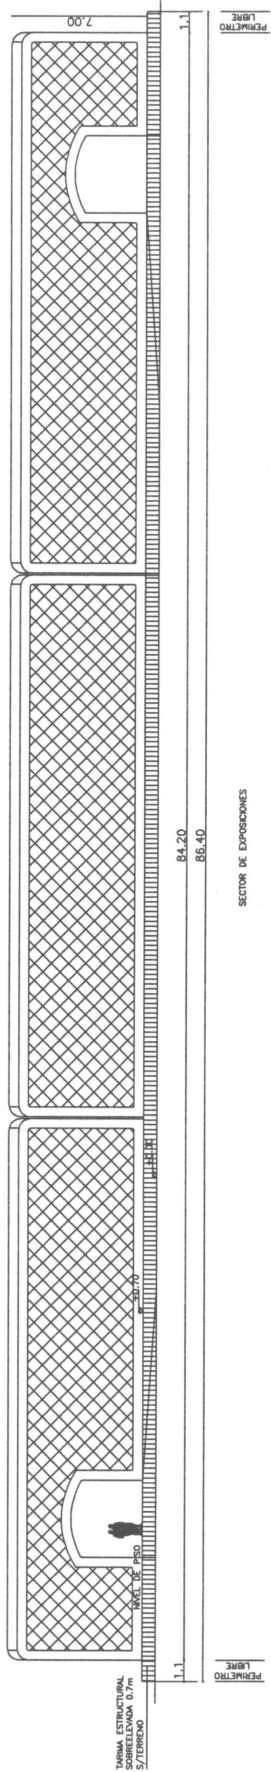

VISTA FRONTAL

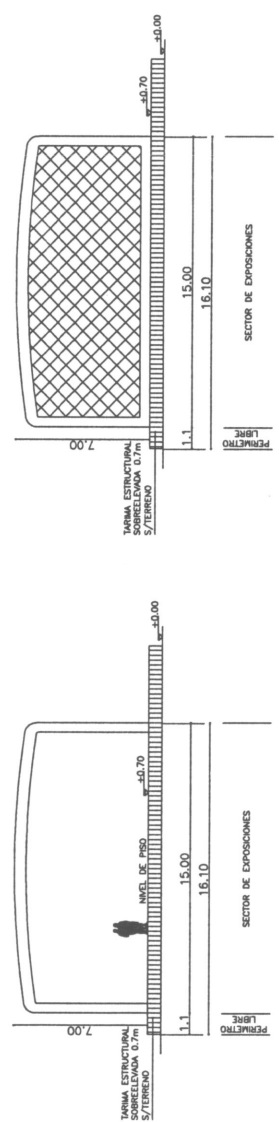

VISTA LATERAL

CORTE TRANSVERSAL